


付近見取り図



計画地: 鹿児島県大島郡龍郷町中勝字石原勝1233-1
〒894-0106

面積求積図(1/200)

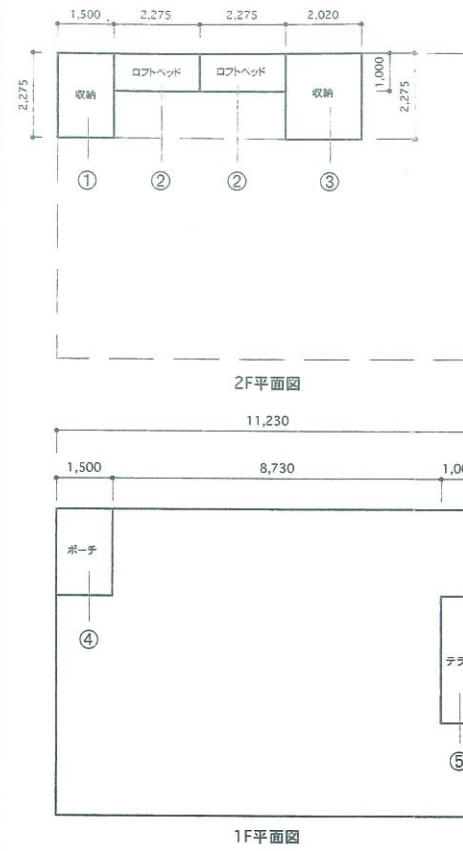

2階床面積:

$$\begin{aligned} & (1.5 \times 2.275) + (2.275 \times 1.0) + (2.275 \times 1.0) \\ & \text{①} + \text{②} + \text{②} \\ & + (2.02 \times 2.275) = 12.57\text{m}^2 \\ & + \text{③} \end{aligned}$$

1F床面積:


$$(11.23 \times 8.09) - (1.5 \times 2.275) - (1.0 \times 3.34) = 84.10\text{m}^2$$

全体 - ④ - ⑤

建築面積: $11.23 \times 8.09 = 90.85\text{m}^2$

面積表	
敷地面積	570.27m ²
建築面積	90.85m ²
延床面積	96.67m ²
建ぺい率	$(90.85/570.27) \times 100 = 15.93\%$
容積率	$(96.67/570.27) \times 100 = 16.95\%$
2階床面積	12.57m ²
1階床面積	84.10m ²
合計	96.67m ²

敷地面積求積図(1/200)

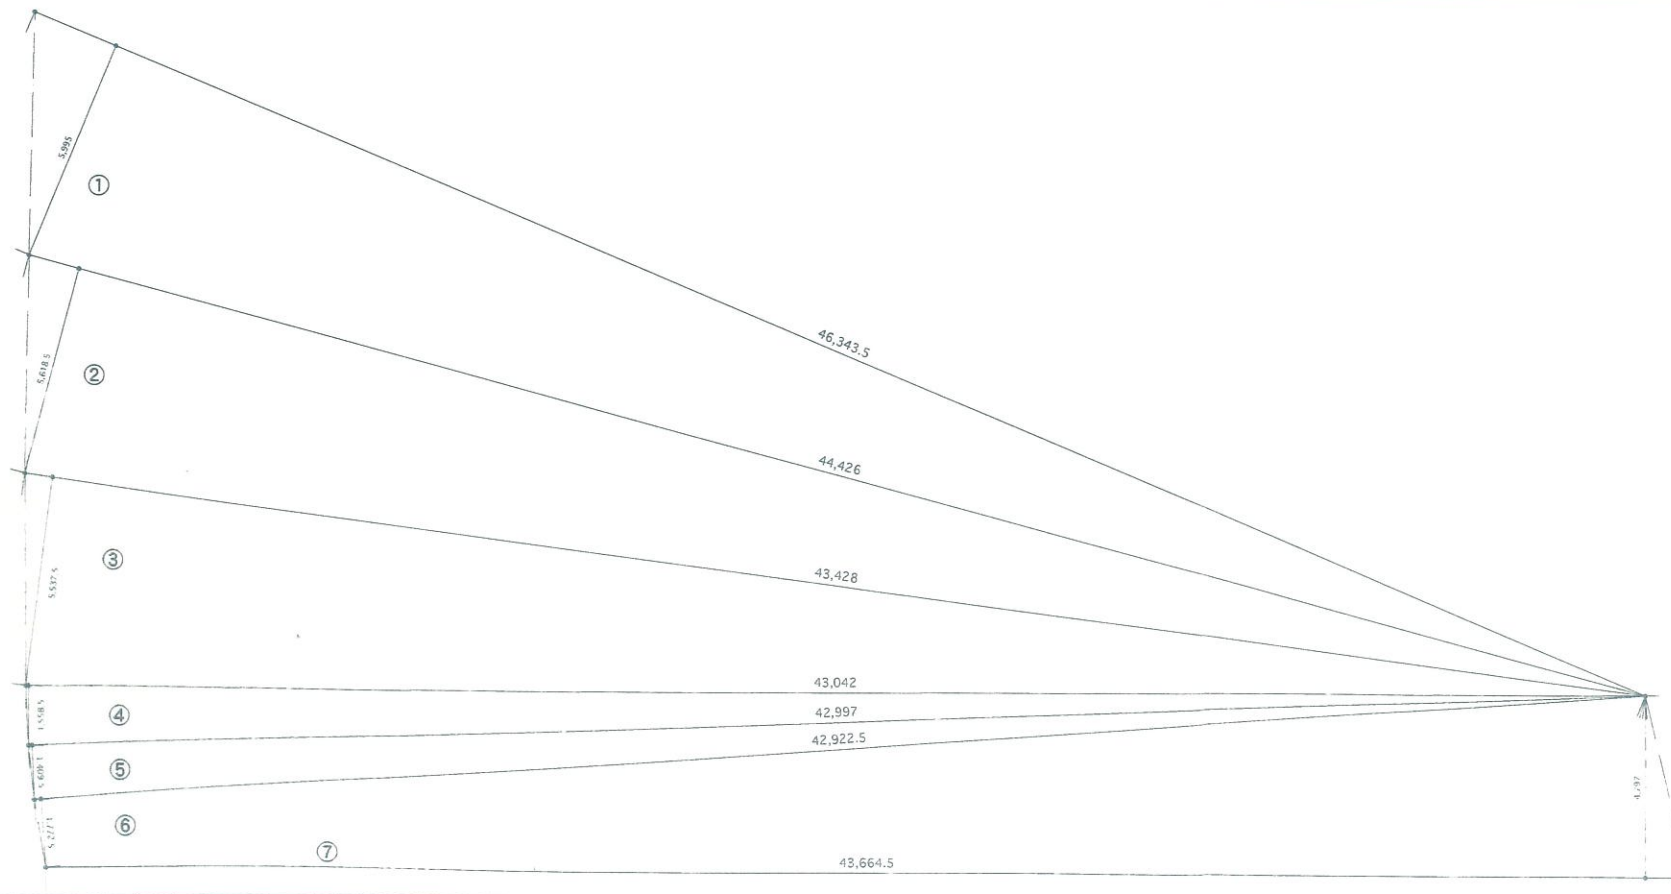

- ① $(46.3435 \times 5.995) / 2 = 138.914$
- ② $(44.426 \times 5.6185) / 2 = 124.803$
- ③ $(43.428 \times 5.5375) / 2 = 120.241$
- ④ $(43.042 \times 1.5585) / 2 = 33.540$
- ⑤ $(42.997 \times 0.4655) / 2 = 10.007$
- ⑥ $(42.9225 \times 1.7725) / 2 = 38.04$
- ⑦ $(43.6645 \times 4.797) / 2 = 104.729$

合計=570.274m²

